
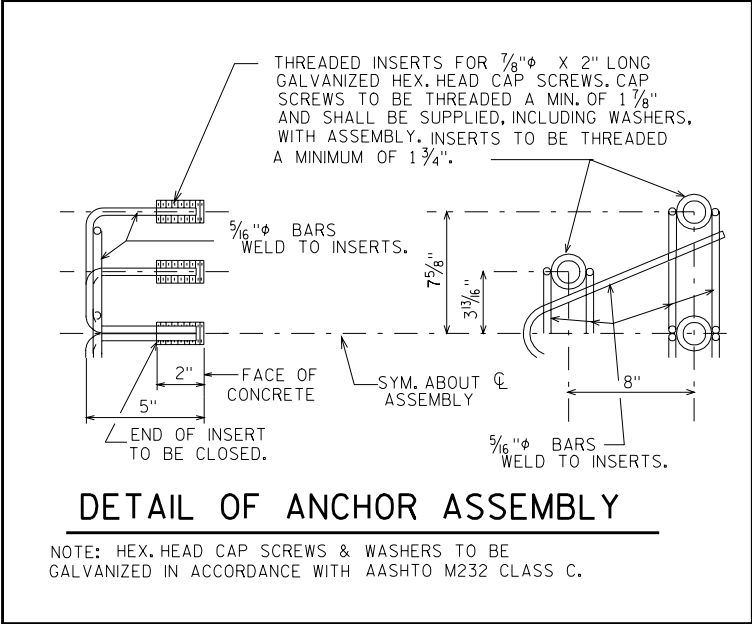
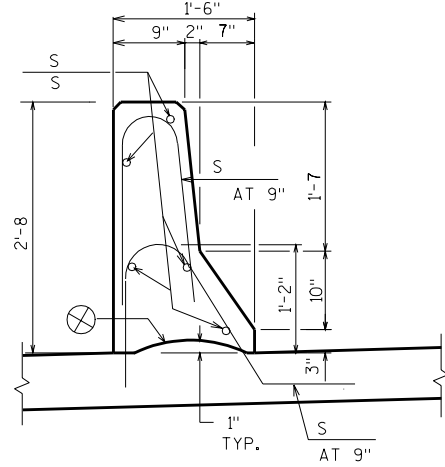
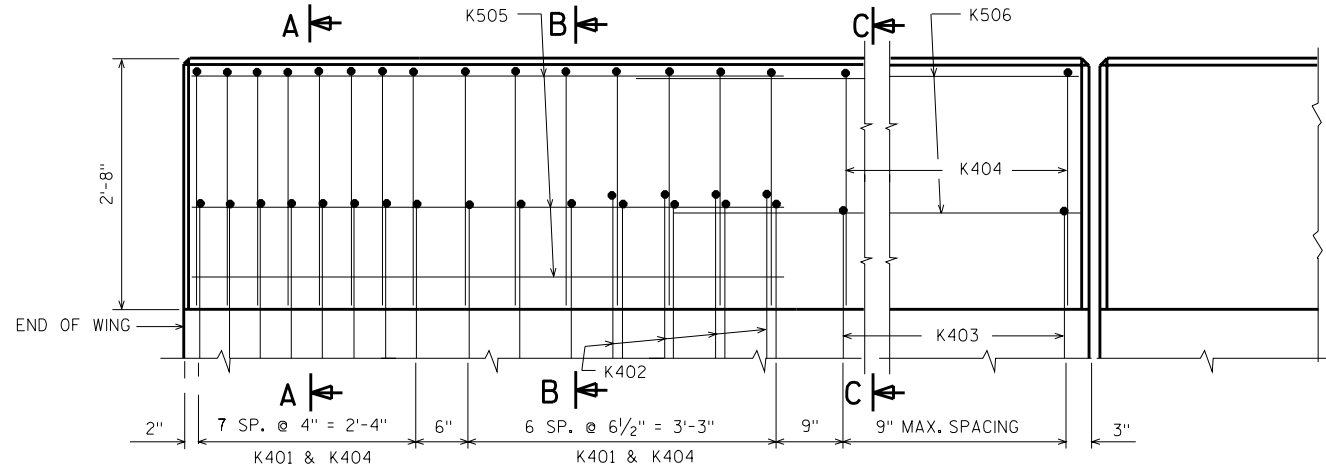
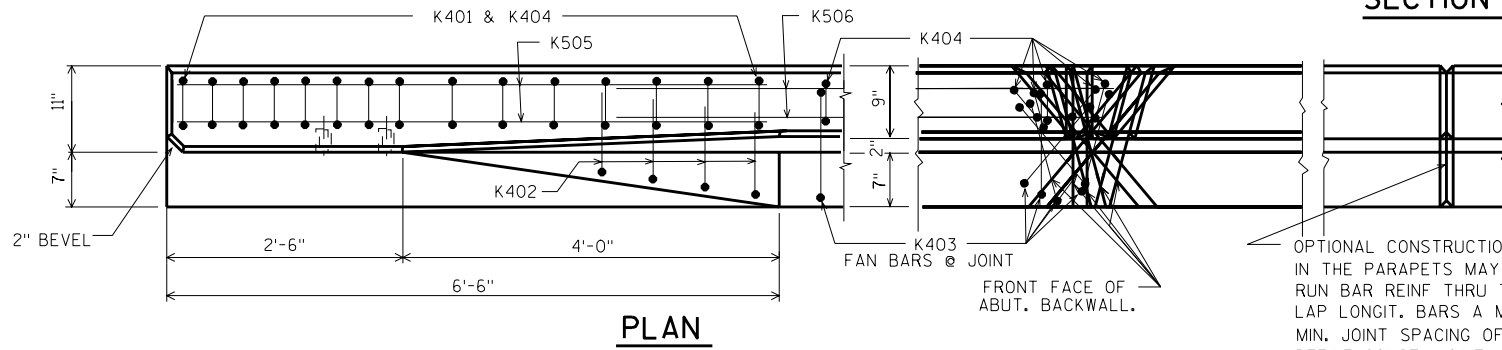
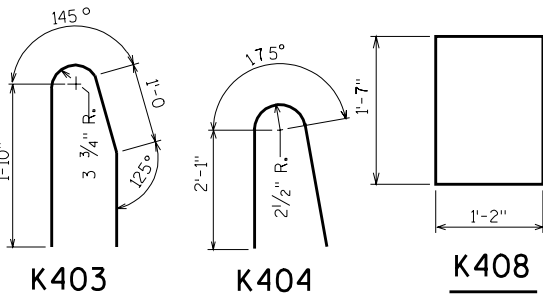
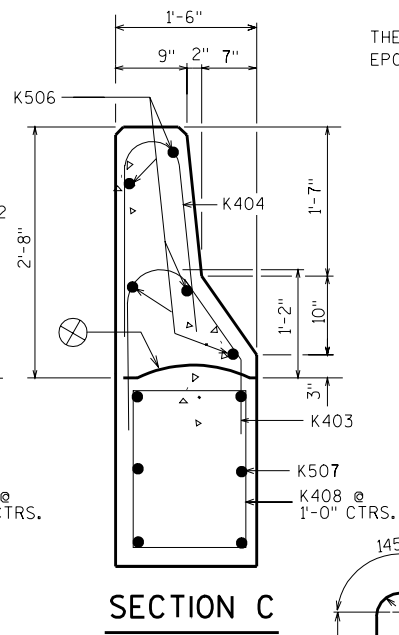
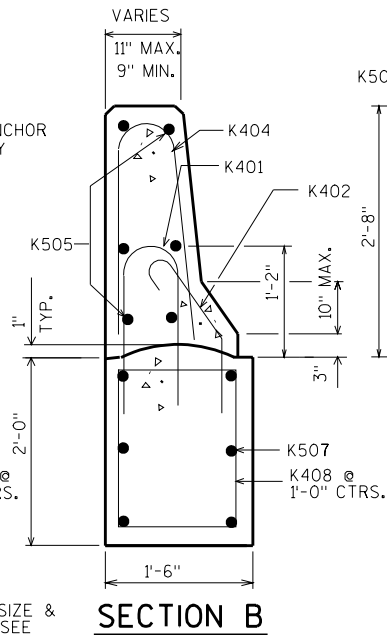
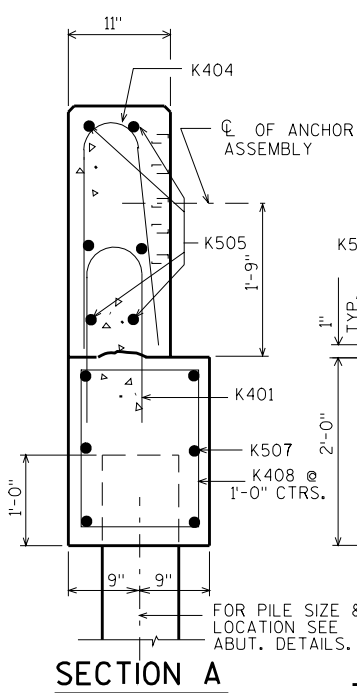


BILL OF BARS

FOR ABUTMENT PARAPETS

THE FIRST DIGIT OF THE BAR MARK SIGNIFIES THE BAR SIZE. EPOXY COAT ALL PARAPET REINF.

BAR MARK	NO. REQ'D.		LENGTH	BENT	LOCATION
	ABUT.	ABUT.			
K401	15	15	4-9	X	WINGS STIRRUPS
K402	4	4	3-1	X	WINGS
K403			5-1	X	WINGS STIRRUPS
K404			4-9	X	WINGS
K505	6	6	6-2		WINGS
K506	5	5			WINGS
K507					WING FOOTING
K408			6-0	X	WING FOOTING

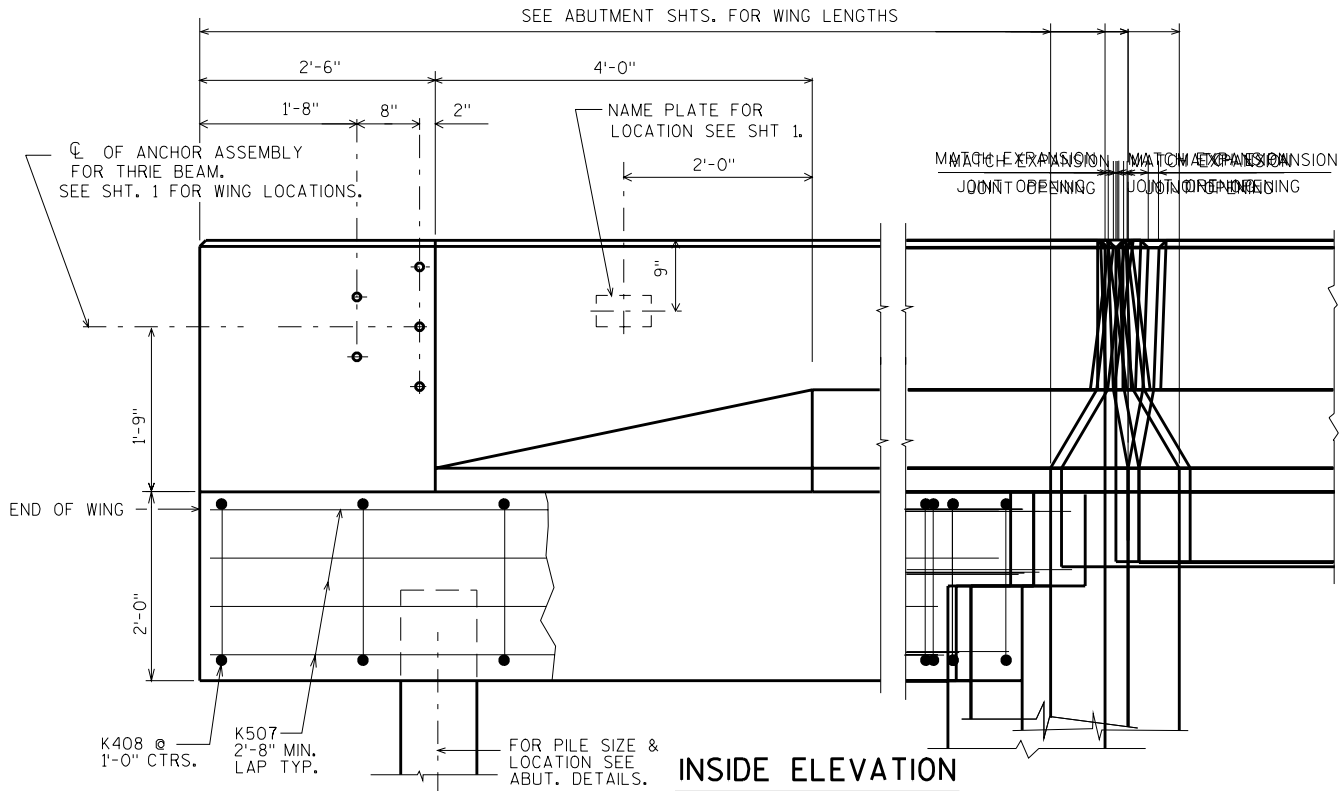

SECTION THRU PARAPET ON BRIDGE

CONST. JOINT - STRIKE OFF AS SHOWN.

NO.	DATE	REVISION	BY
STATE OF WISCONSIN DEPARTMENT OF TRANSPORTATION STRUCTURES DESIGN SECTION			
STRUCTURE			
DRAWN BY		PLANS CK'D.	
SLOPED FACE PARAPET "C"		SHEET	